



S. STATE STREET TEMPORARY DETOUR ROUTE

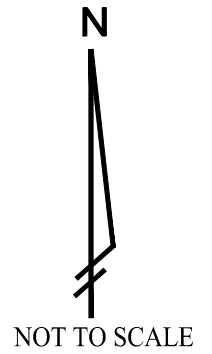

NORTH BOUND DETOUR	
SOUTH BOUND DETOUR	
CONSTRUCTION BARRICADE	

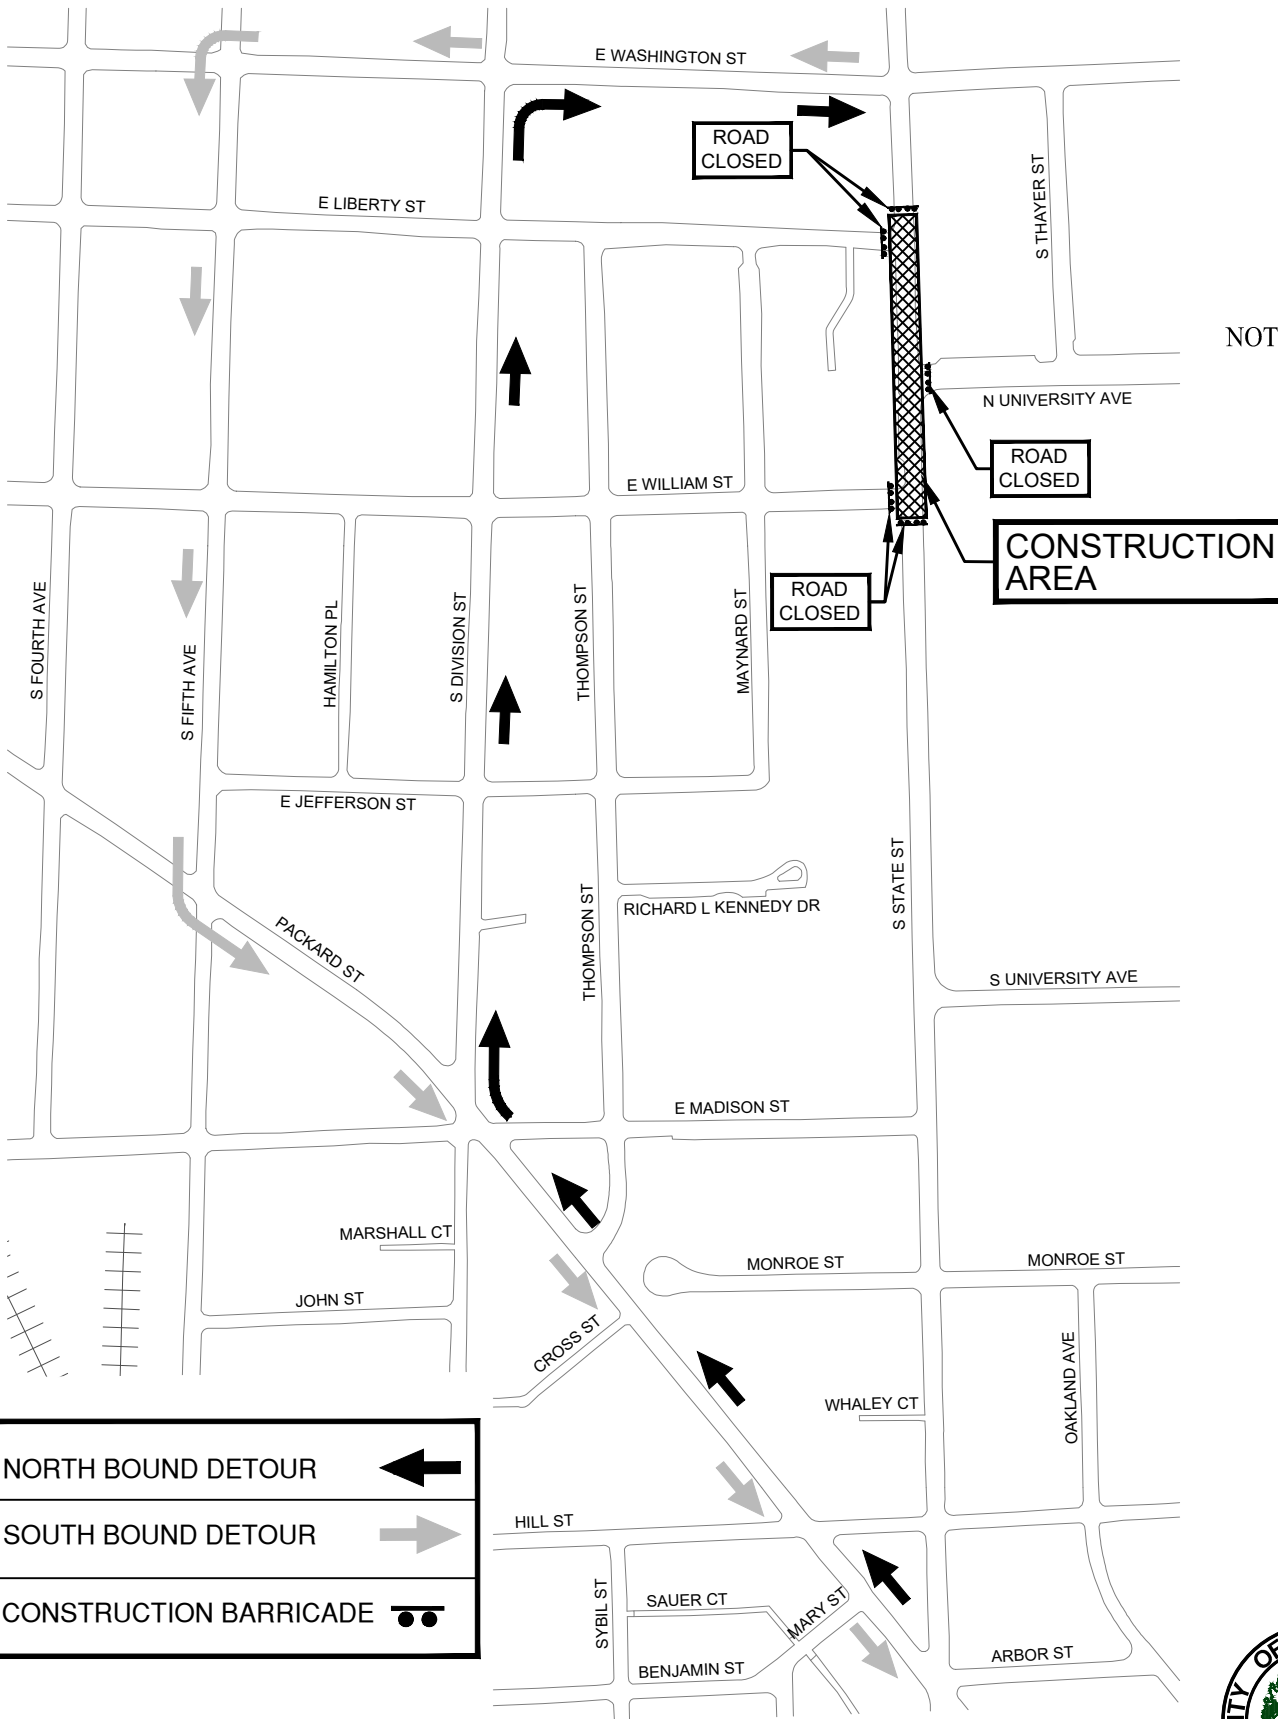